

CLUBHOUSE FLOORPLAN




AVENIR

PALM BEACH GARDENS



LUXURY LIVING IN PALM BEACH GARDENS

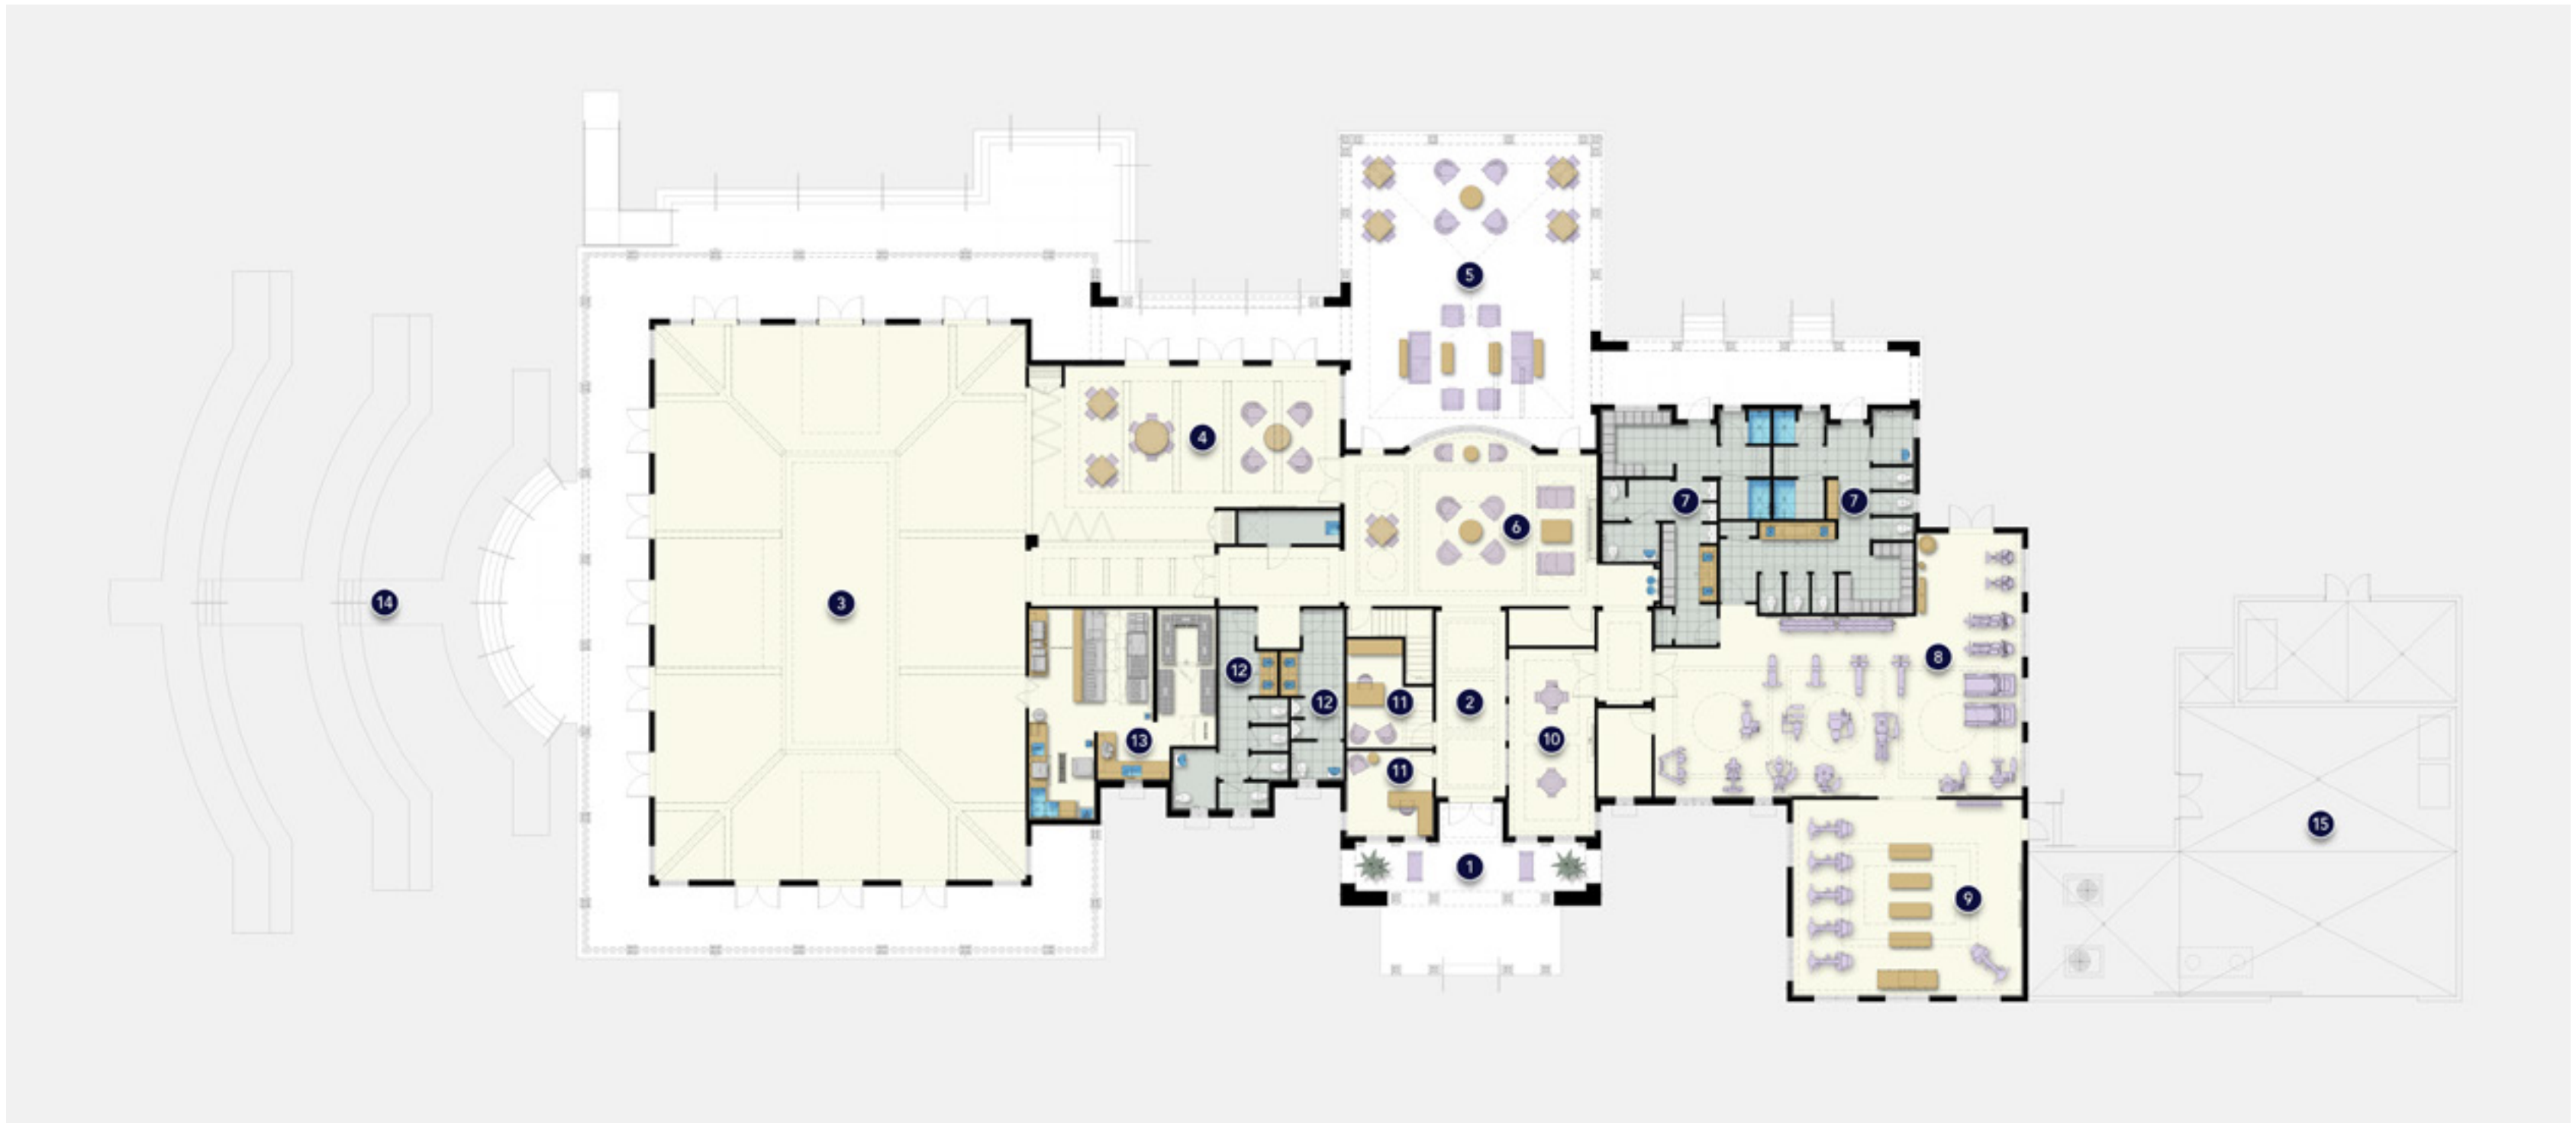

PRELIMINARY ARTIST RENDERING

## CLUBHOUSE FLOORPLAN

- |                   |                 |                      |
|-------------------|-----------------|----------------------|
| 1. COVERED ENTRY  | 6. CAFE         | 11. OFFICES          |
| 2. ENTRY HALL     | 7. LOCKER ROOMS | 12. RESTROOMS        |
| 3. EVENT HALL     | 8. GYM          | 13. KITCHEN          |
| 4. CLUB ROOM      | 9. AEROBICS     | 14. TERRACED SEATING |
| 5. OUTDOOR DINING | 10. KID'S ROOM  | 15. SERVICE AREA     |

FLOORPLAN NOT TO SCALE





PRELIMINARY ARTIST RENDERING



PRELIMINARY ARTIST RENDERING



PRELIMINARY ARTIST RENDERING



**AVENIR**  
PALM BEACH GARDENS

**AVENIRPBG.COM**

NORTHLAKE BOULEVARD AND COCONUT BOULEVARD, PALM BEACH GARDENS, FLORIDA 33412

WE ARE PLEDGED TO THE LETTER AND SPIRIT OF THE U.S. POLICY FOR ACHIEVEMENT OF EQUAL HOUSING OPPORTUNITY THROUGHOUT THE NATION. WE ENCOURAGE AND SUPPORT AN AFFIRMATIVE ADVERTISING AND MARKETING PROGRAM IN WHICH THERE ARE NO BARRIERS TO OBTAINING HOUSING BECAUSE OF RACE, COLOR, RELIGION, SEX, HANDICAP, FAMILY STATUS OR NATIONAL ORIGIN. These materials are designed to be used for information purposes only. They are meant to be used as an overview of Avenir and in no way whatsoever should the information contained herein be relied on for financial, tax, accounting, investment, business or legal advice. All items are subject to modification, change and/or being withdrawn at any time in the sole discretion of Avenir Development, LLC. The sketches, renderings, graphic materials, plans, specifications, terms, conditions and statements contained herein are proposed only, and Avenir Development, LLC reserves the right to modify, revise or withdraw any or all of same in its sole discretion and without prior notice. All improvements, designs and construction are subject to first obtaining the appropriate federal, state and local permits and approvals for same. Any drawings and depictions herein are conceptual only and are for the convenience of reference. They should not be relied upon as representations, express or implied, of the final detail of any part of the community. Avenir Development, LLC expressly reserves the right to make modifications, revisions, and changes it deems desirable in its sole and absolute discretion. No real estate broker is authorized to make any representations or other statements regarding the project, and no agreements with, deposits paid to or other arrangements made with any real estate broker are or shall be binding on Avenir Development, LLC. These materials may contain or reference to trademarks, copyrighted materials, trade secrets, technologies, products, processes or other proprietary rights of the developer and/or other parties. No license to or right in any such trademarks, copyrighted materials, trade secrets, technologies, products, processes and other proprietary rights of the developer and/or other parties is granted to or conferred upon any party. All plans, features, and amenities depicted herein are based upon preliminary development plans, and are subject to change without notice. No guarantees or representations whatsoever are made that any plans, features, amenities or facilities will be provided or, if provided, will be of the same type, size, location or nature as depicted or described herein. 4/16/20